



three inches = one foot  
one and one half inches = one foot  
one inch = one foot  
three quarters inch = one foot  
one half inch = one foot  
three eighths inch = one foot  
one eighth inch = one foot  
one quarter inch = one foot  
one eighth inch = one foot

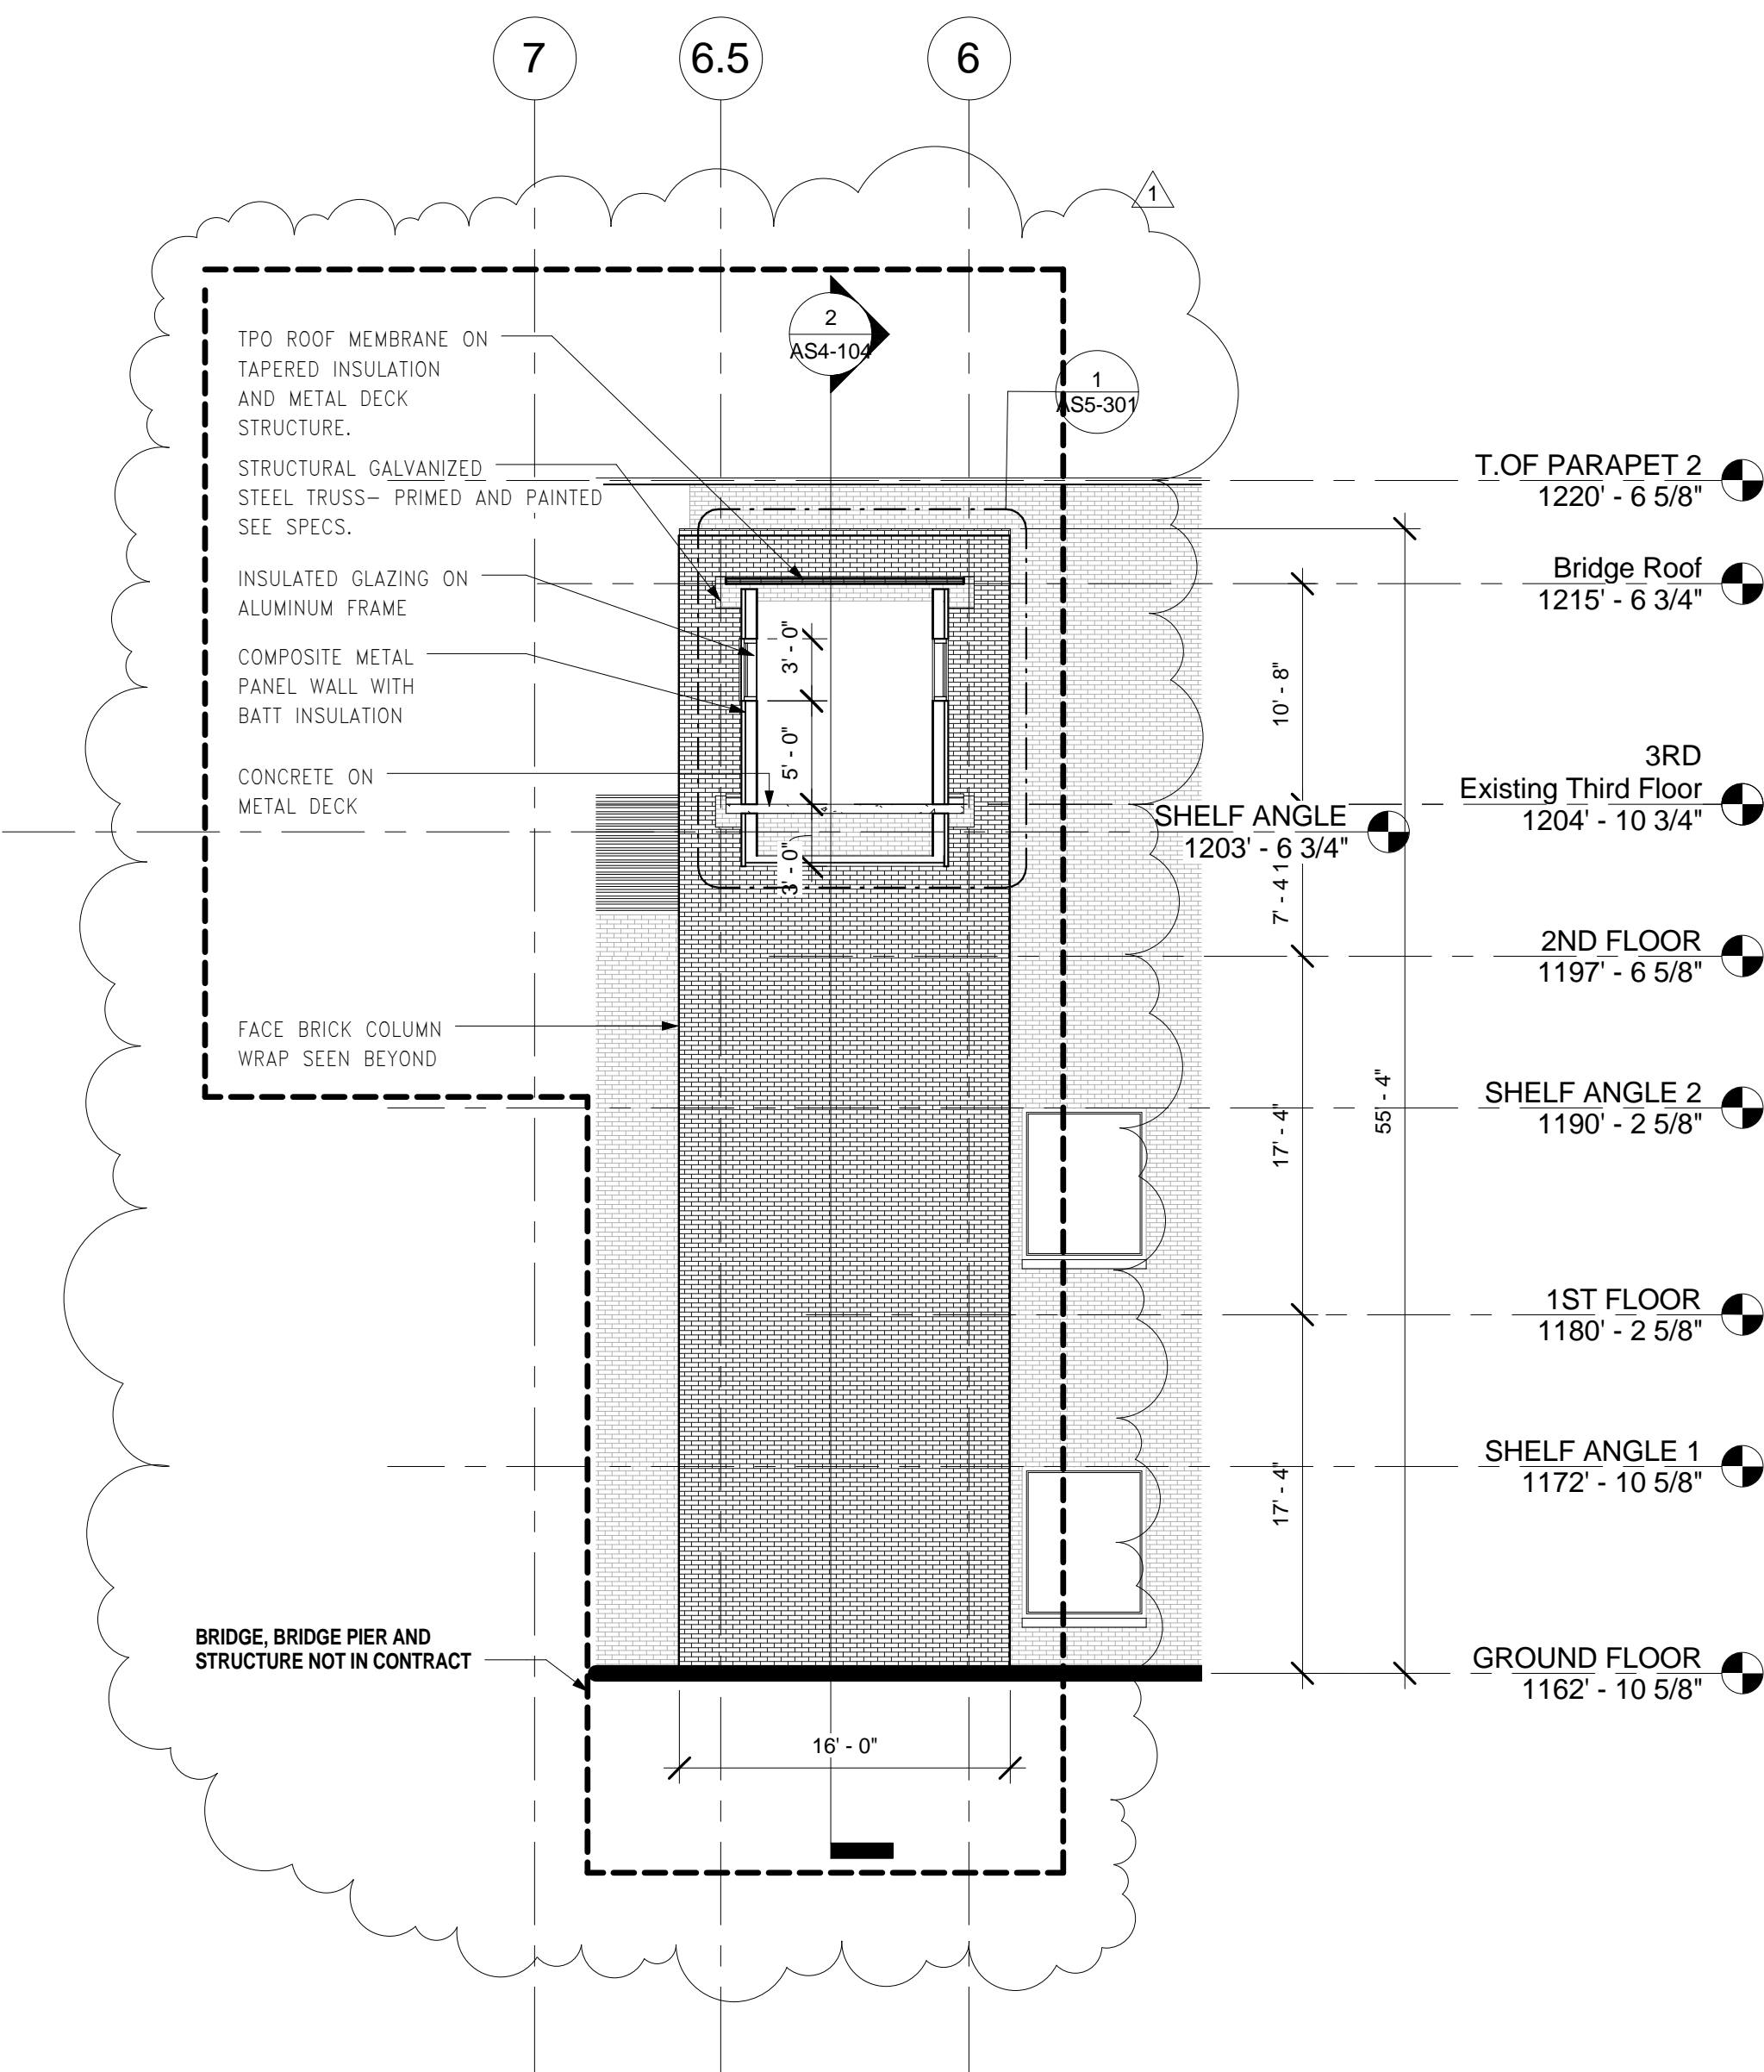

1 PARTIAL BUILDING SECTION-BRIDGE  
1/8" = 1'-0"

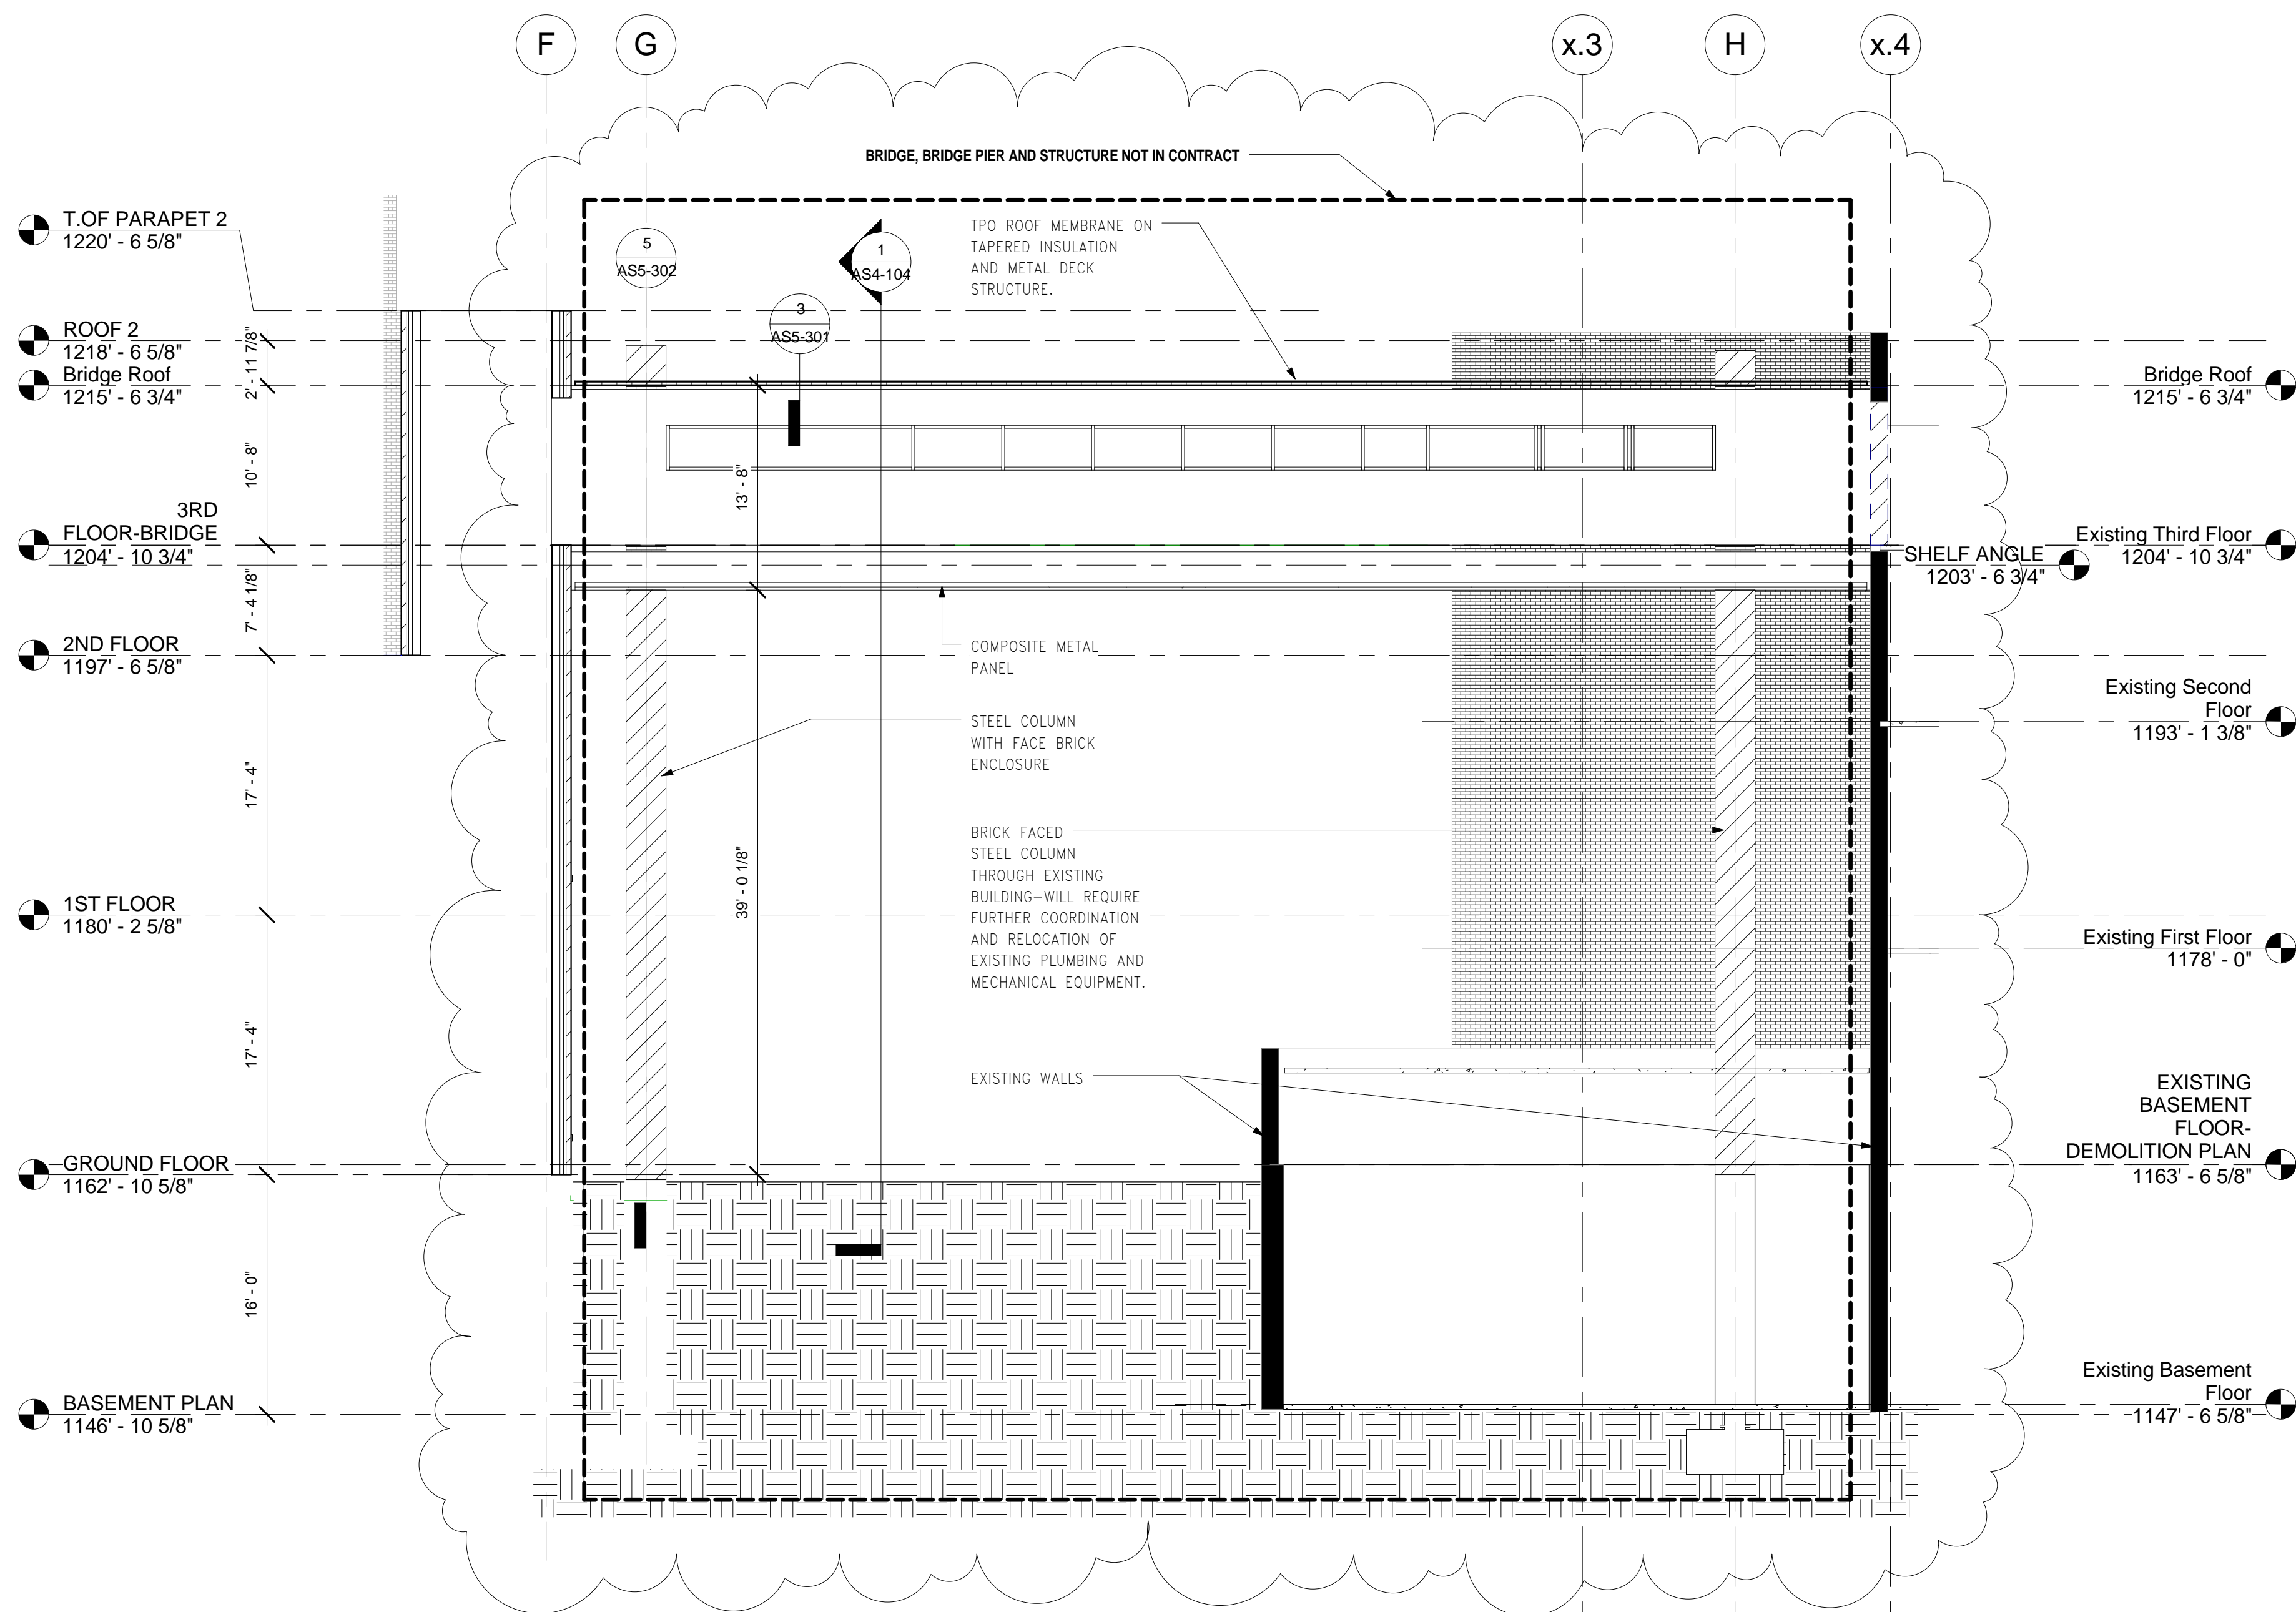

2 PARTIAL BUILDING SECTION -BRIDGE  
1/8" = 1'-0"

<b>CONSULTANTS:</b> <b>HDR</b> HDR Architecture, Inc. 1101 King Street   Suite 400   Alexandria, Virginia 22314-2944   703.518.8500		<b>ARCHITECT/ENGINEERS:</b> <b>ASTORINO</b> ARCHITECTURE ENGINEERING INTERIOR DESIGN DESIGN/BUILD 227 First Pitt Boulevard Pittsburgh Pennsylvania 15222 TEL: 412 765 1700 FAX: 412 765 1711 WWW.ASTORINO.COM		<b>Drawing Title</b> <b>PARTIAL BUILDING SECTIONS - BRIDGE</b> <b>Approved:</b> Project Director		<b>Project Title</b> <b>VA CARES CONSOLIDATION - VAMC, PITTSBURGH, PA, RESEARCH OFFICE BLDNG</b> <b>Location</b> Date: 08-18-2010 Checked: Checker Drawn: Author		<b>Project Number</b> <b>646CA2500R</b> <b>Building Number</b> <b>AS4-104</b> Dwg. of		<b>Office of Facilities Management</b> <b>Department of Veterans Affairs</b>	
<b>Revisions:</b> 1 Amendment 10 12/23/10 Date											

FOR CONSTRUCTION  
FULLY SPRINKLERED